


APPROVAL BLOCK

River Mountain Lane

Amissville, VA

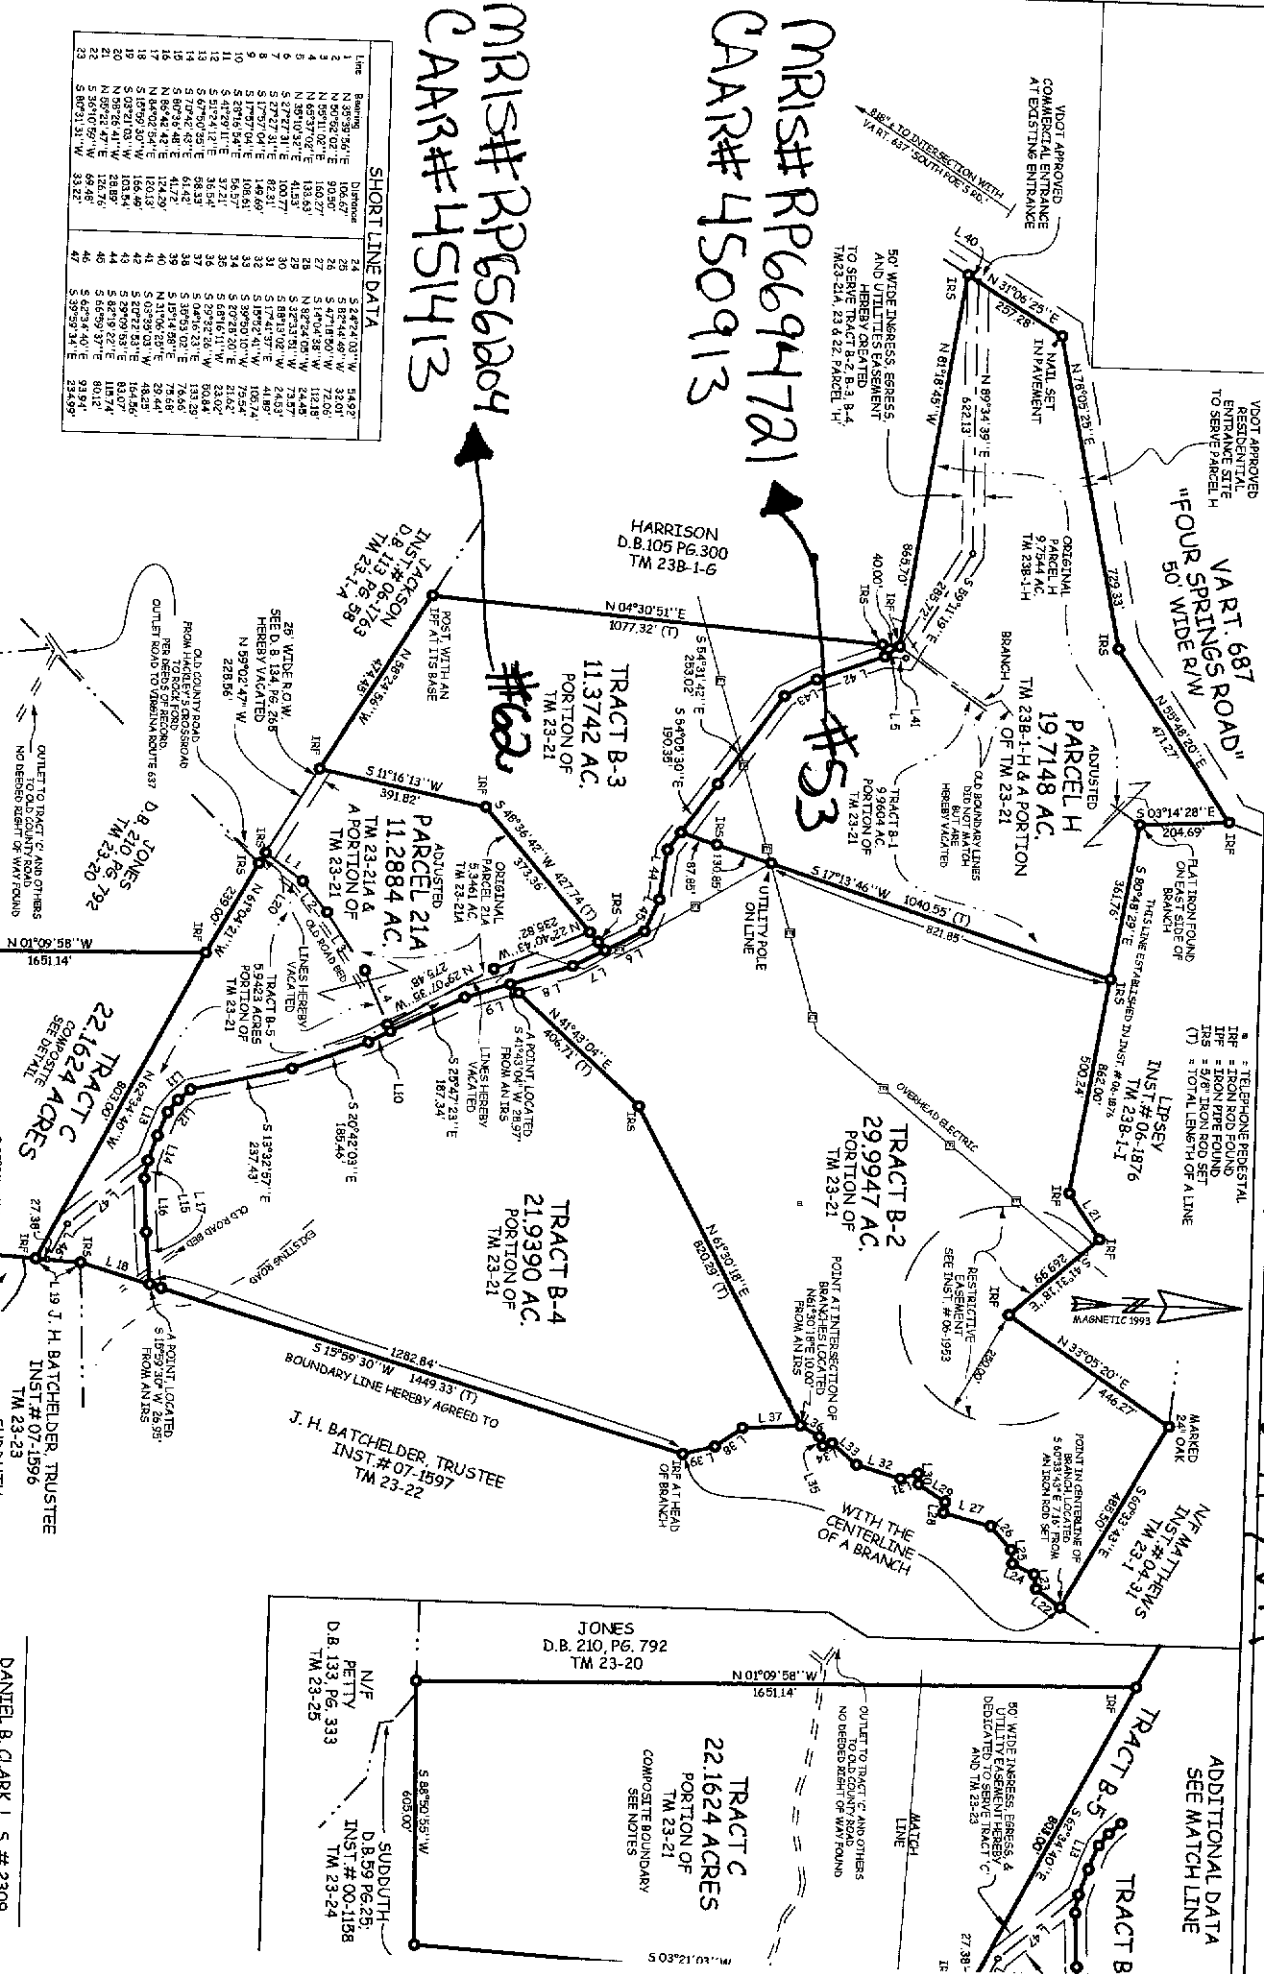

MRS# RP6694721
 GAR# 450913

MRS# RP656204
 GAR# 451413

SCALE: 1" = 200'

DATE: FEB 20, 2007
 REV: OCT 22, 2007
 REV: NOV 29, 2007

SHEET 2 OF 2

PROJ. NO.: 06-037

CLARK LAND SURVEYING
 LAND PLANNERS AND SURVEYORS, P.C.
 P. O. BOX 4781, FLINT HILL, VA 22627
 (540) 635-2328

DIVISION: BOUNDARY LINE ADJUSTMENT, BOUNDARY LINE AGREEMENT,
 RIGHT OF WAY VACATION & COMPOSITE PLAT OF
 RIVER MOUNTAIN, LLC PROPERTIES
 JACKSON DISTRICT, RAPPAHANNOCK COUNTY, VIRGINIA

DANIEL B. CLARK, L. S. # 2309

ADDITIONAL DATA
 SEE MATCH LINE